


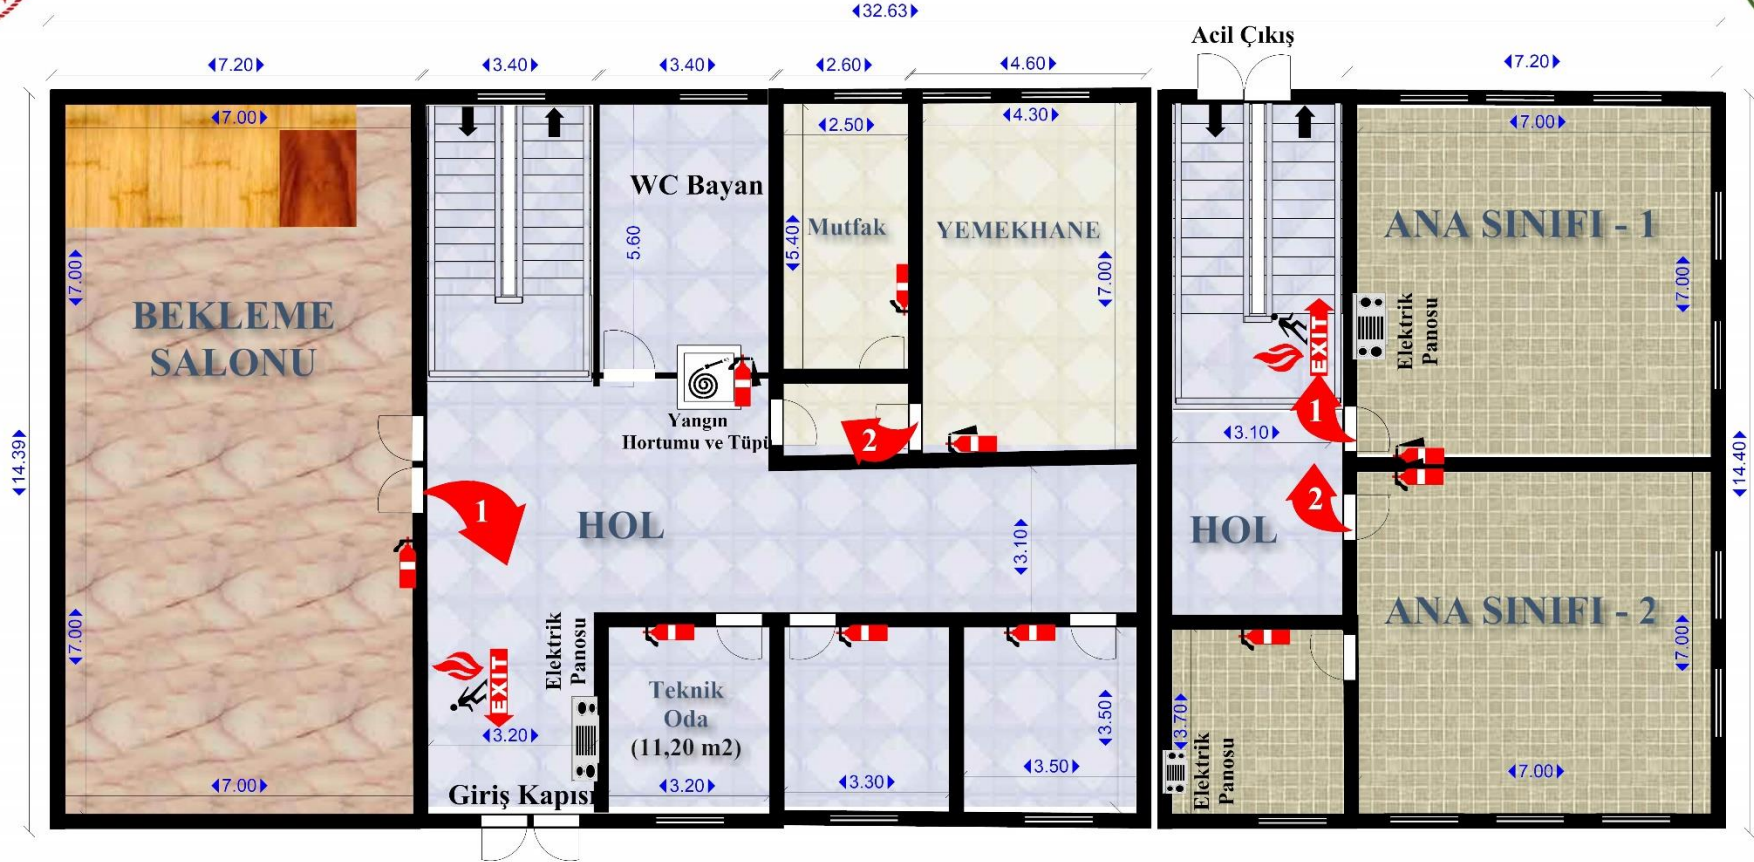

ZEMİN KAT PLÂNI



1. BLOK TAHLİYE SIRASI


- 1-) BEKLEME SALONU
- 2-) YEMEKHANE

2. BLOK TAHLİYE SIRASI

- 1-) ANA SINIFI - 1
- 2-) ANA SINIFI - 2



1. KAT PLÂNI

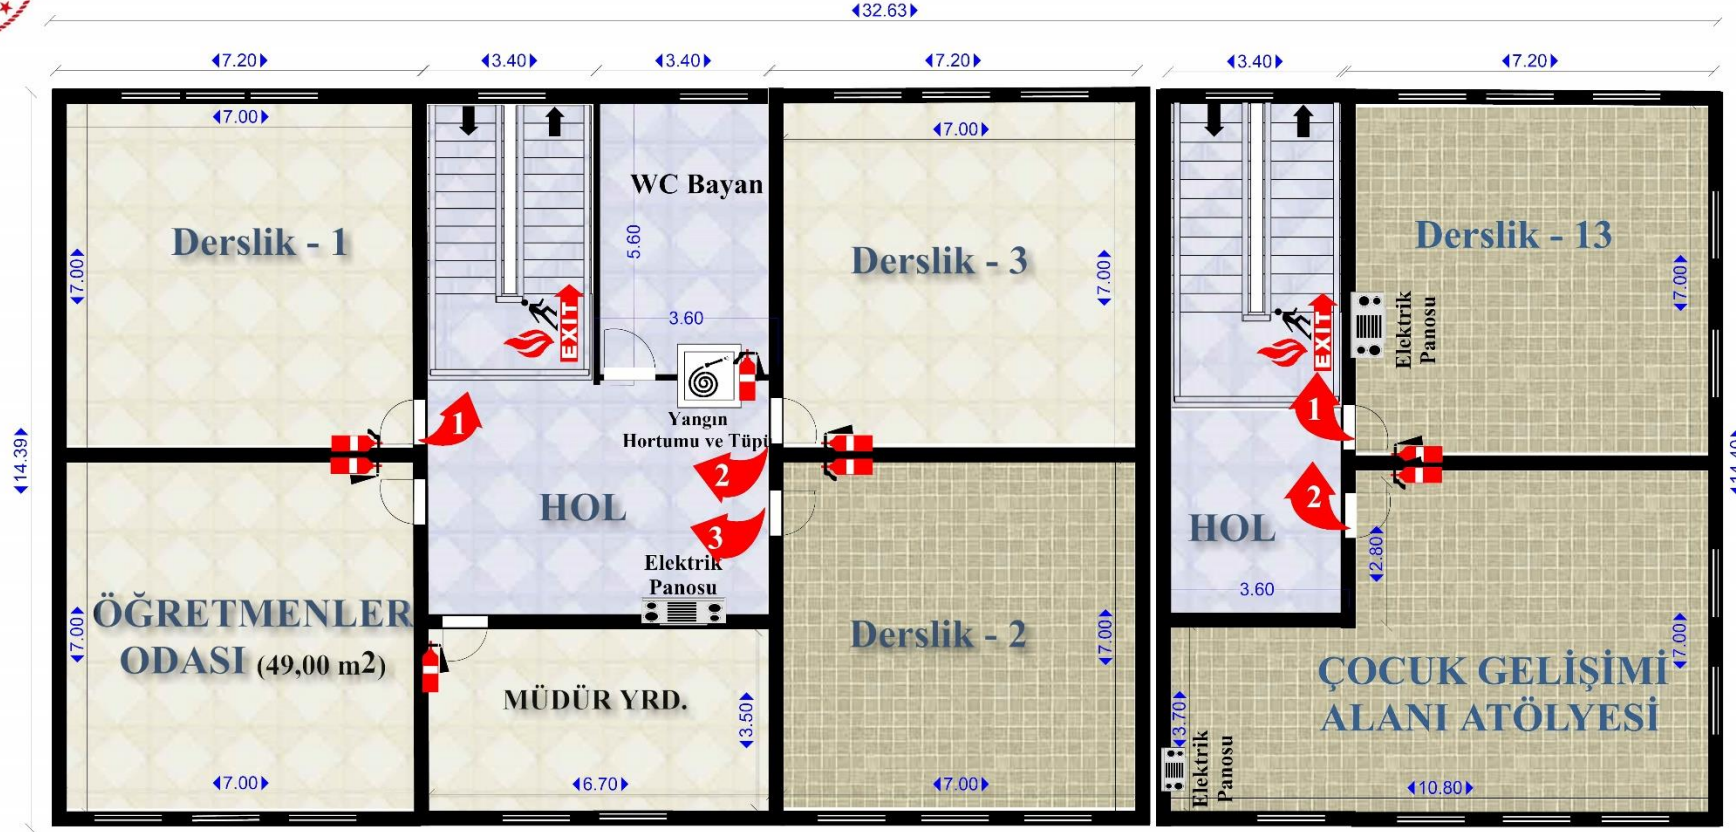

1. BLOK TAHLİYE SIRASI


- 1-) Derslik - 1
- 2-) Derslik - 3
- 3-) Derslik - 2

2. BLOK TAHLİYE SIRASI

- 1-) Derslik - 13
- 2-) Çocuk Gelişimi Alanı Atölyesi



2. KAT PLÂNI

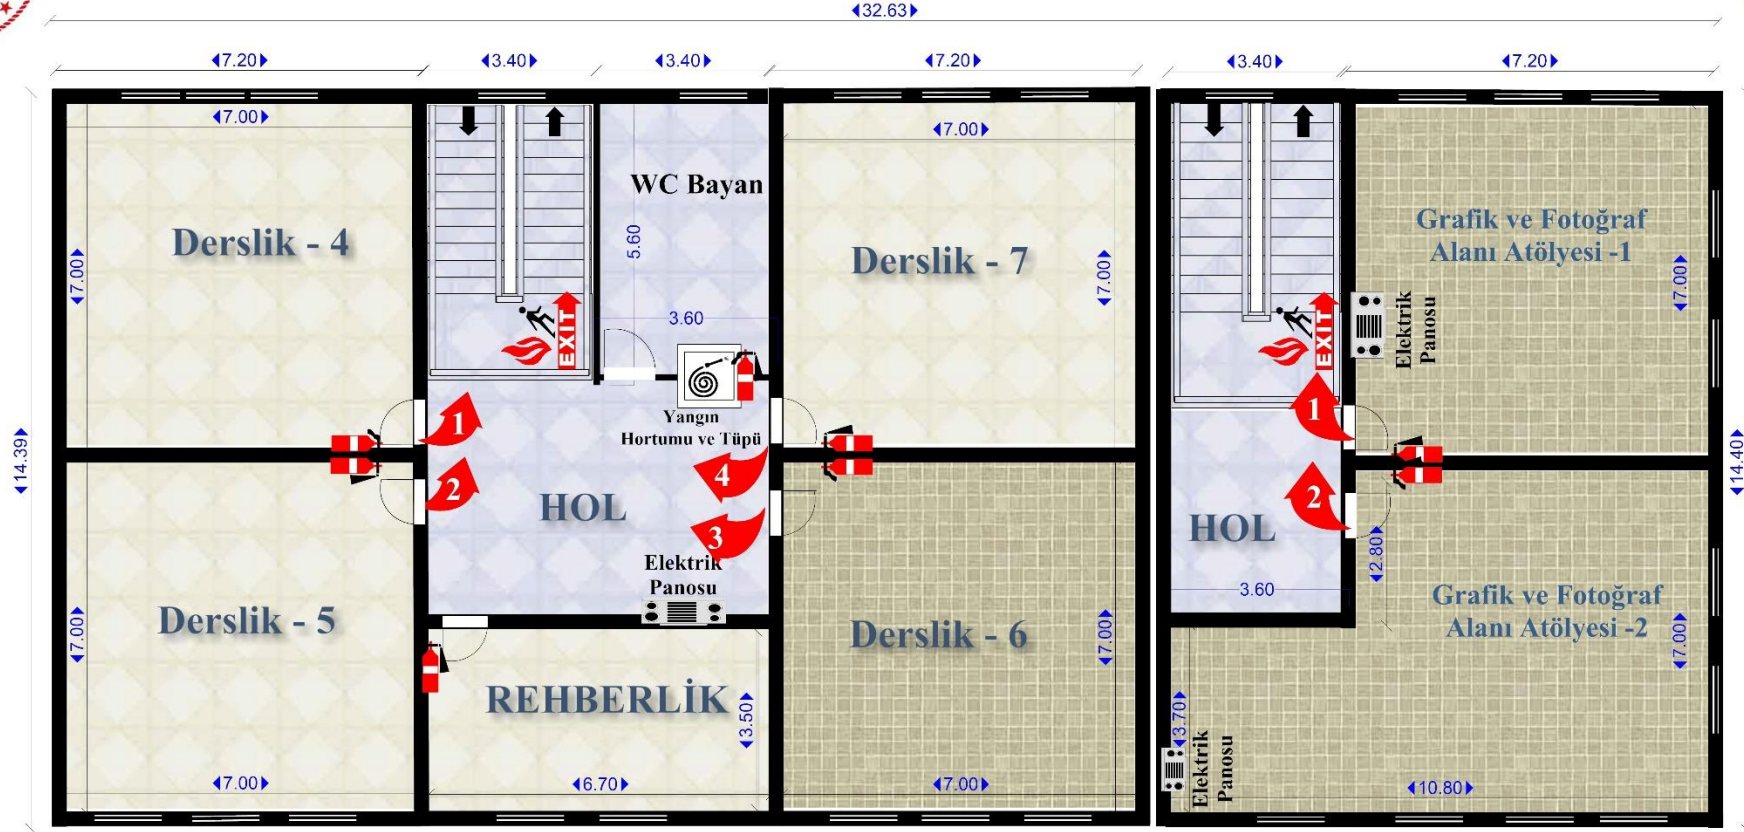

1. BLOK TAHLİYE SIRASI


- 1-) Derslik - 4
- 2-) Derslik - 5
- 3-) Derslik - 6
- 4-) Derslik - 7

2. BLOK TAHLİYE SIRASI

- 1-) Grafik ve Fotoğraf Alanı Atölyesi-1
- 2-) Grafik ve Fotoğraf Alanı Atölyesi-2



BODRUM KAT PLÂNI

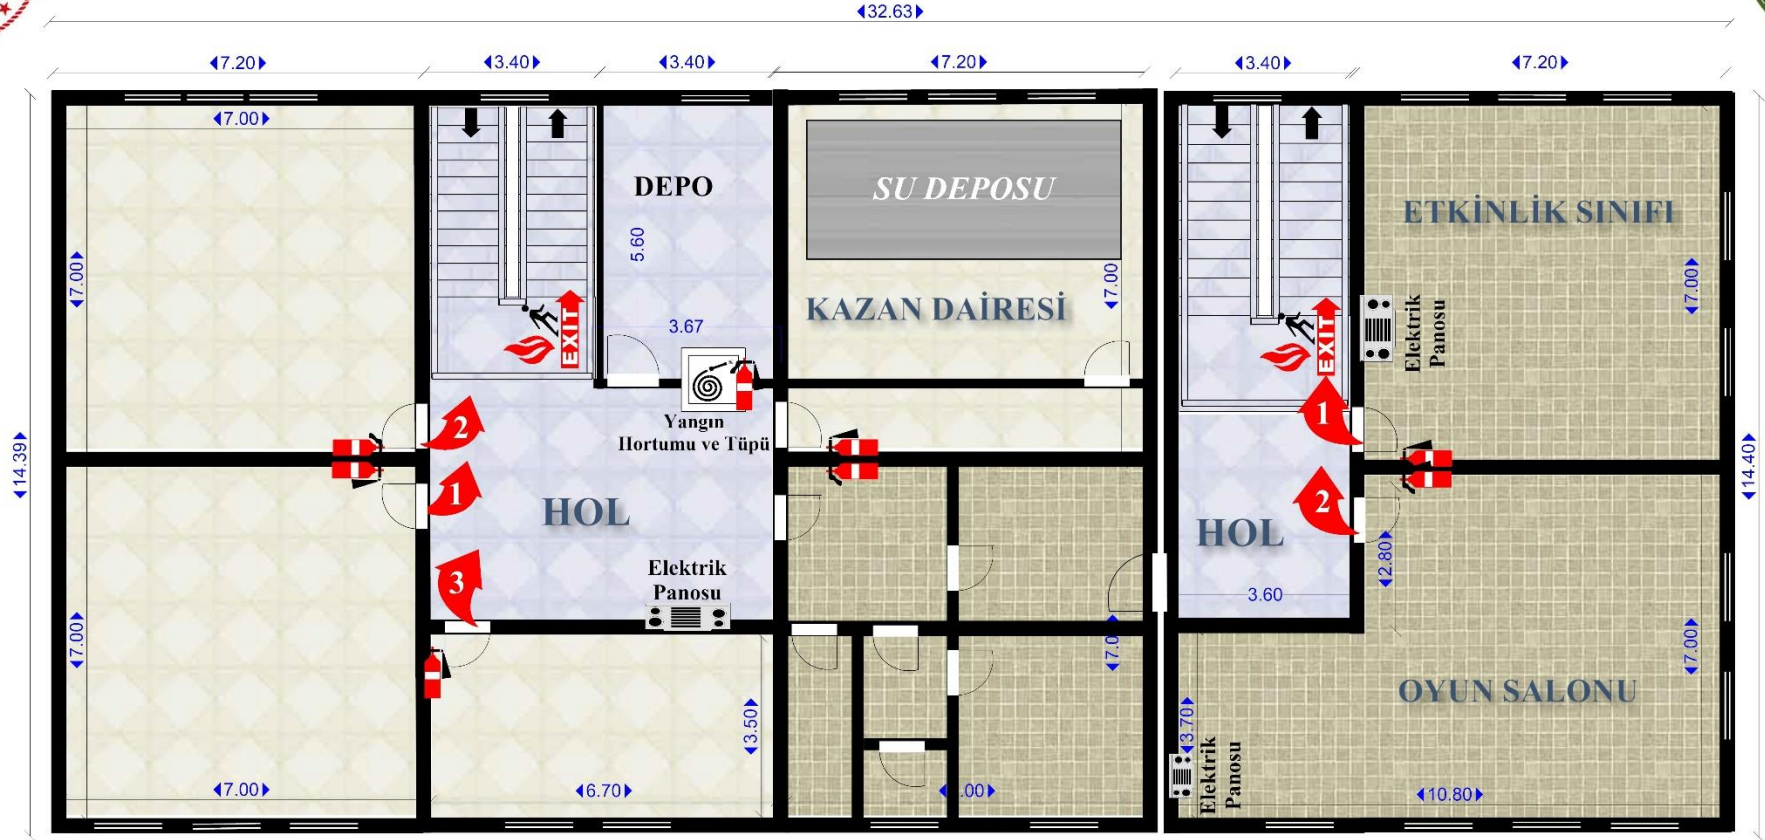

2. BLOK TAHLİYE SIRASI

1-) ETKİNLİK SINIFI

2-) OYUN SALONU